


HMGP PROJECT NO. 4283-88-R

STORMWATER PUMP STATION & OUTFALL IMPROVEMENTS

FOR THE

CITY of ST. AUGUSTINE BEACH, FLORIDA

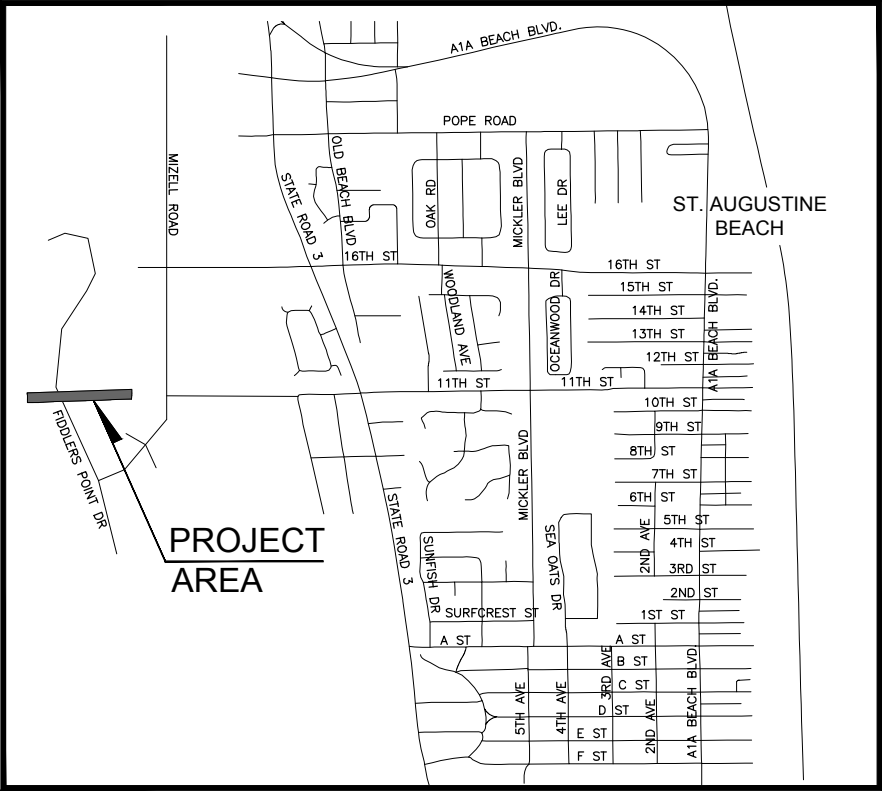

LOCATION MAP

© Copyright CMT, Inc.



CRAWFORD, MURPHY & TILLY, INC.
CONSULTING ENGINEERS

FORMALLY



Stone Engineering GROUP

7400 BAYMEADOWS WAY, SUITE 220
JACKSONVILLE, FLORIDA 32256
E. B. NO. 5288

PHONE (904) 448-5300
FAX (904) 448-0401
www.stonejoca.com

INDEX OF DRAWINGS

SHEET NO.	TITLE
C-1	COVER SHEET
C-2	GENERAL NOTES SHEET
C-3	OVERALL PROJECT LOCATION
C-4	OUTFALL DITCH - EXISTING CONDITIONS & EROSION CONTROL PLAN
C-5	OUTFALL DITCH - EXISTING CONDITIONS EROSION CONTROL PLAN
C-6	EROSION CONTROL DETAILS
C-7	PUMP STATION & WALL - DEMOLITION PLAN
C-8	PUMP STATION & WALL - SITE PLAN
C-9	PUMP STATION & WALL - GEOMETRY PLAN
C-10	PUMP


Time: 11:06:16 AM Date: 02/12/2021 DWG Name: S:_projects\2557.01- SAB HWGP Pump&Outfall Des\CAD\Shd2_2557.01_GENNOTS.dwg

GENERAL NOTES



1. ALL WORK AND MATERIALS SHALL BE IN COMPLETE ACCORDANCE WITH ALL RELATIVE SECTIONS OF THE CITY OF ST. AUGUSTINE BEACH STANDARDS AND STANDARD DETAILS. (LATEST REVISIONS) UNLESS A MORE STRINGENT REQUIREMENT IS FOUND IN THE ST. JOHNS COUNTY STANDARDS AND/OR ST. JOHNS COUNTY LAND DEVELOPMENT CODE.
2. ANY DISCREPENCIES BETWEEN THESE NOTES AND THE CITY OF ST. AUGUSTINE BEACH OR ST. JOHNS COUNTY STANDARDS, THE MORE STRINGENT STANDARD SHALL APPLY.
3. ALL WORK SHALL BE PERFORMED IN A SAFE MANNER. ALL SAFETY RULES AND GUIDELINES OF O.S.H.A SHALL BE FOLLOWED. THE CONTRACTOR SHALL BE WHOLLY RESPONSIBLE FOR ANY INJURIES OF HIS EMPLOYEES, AND ANY DAMAGE TO PRIVATE PROPERTY OR PERSONS DURING THE COURSE OF THIS PROJECT. ALL COSTS ASSOCIATED WITH COMPLYING WITH O.S.H.A. REGULATIONS AND THE FLORIDA TRENCH SAFETY ACT MUST BE INCLUDED IN THE CONTRACTORS BID.
4. THE CONTRACTOR SHALL BE RESPONSIBLE FOR VISITING THE JOB SITE PRIOR TO PREPARING THE BID FOR THE PURPOSE OF FAMILIARIZING HIMSELF/HERSELF WITH THE NATURE AND THE EXTENT OF THE WORK AND LOCAL CONDITIONS, EITHER SURFACE OR SUB-SURFACE, WHICH MAY AFFECT THE WORK TO BE PERFORMED, AND THE EQUIPMENT, LABOR AND MATERIALS REQUIRED. FAILURE TO DO SO WILL NOT RELIEVE THE CONTRACTOR OF COMPLETE PERFORMANCE UNDER THIS CONTRACT. THE CONTRACTOR IS ALSO REQUIRED TO TAKE COLOR PHOTOGRAPHS ALONG THE ROUTE OF THE PROJECT TO RECORD EXISTING CONDITIONS PRIOR TO CONSTRUCTION.
5. IT SHALL BE THE CONTRACTOR'S RESPONSIBILITY TO EITHER CONDUCT ANY FIELD EXPLORATION OR ACQUIRE ANY GEOTECHNICAL ASSISTANCE REQUIRED TO ESTIMATE THE AMOUNT OF UNSUITABLE MATERIAL THAT WILL REQUIRE REMOVAL AND/OR TO ESTIMATE THE AMOUNT OF OFF SITE BORROW THAT WILL BE REQUIRED.
6. ALL IMPRO

Time: 10:42:14 AM Date: 02/12/2021 DWG Name: S:_projects\2557.01- SAB HMGF Pumps&Outfall Des\CAD\Sho04-05_2557.01_00-EC.dwg

MATCH LINE - STA. 109+00.00

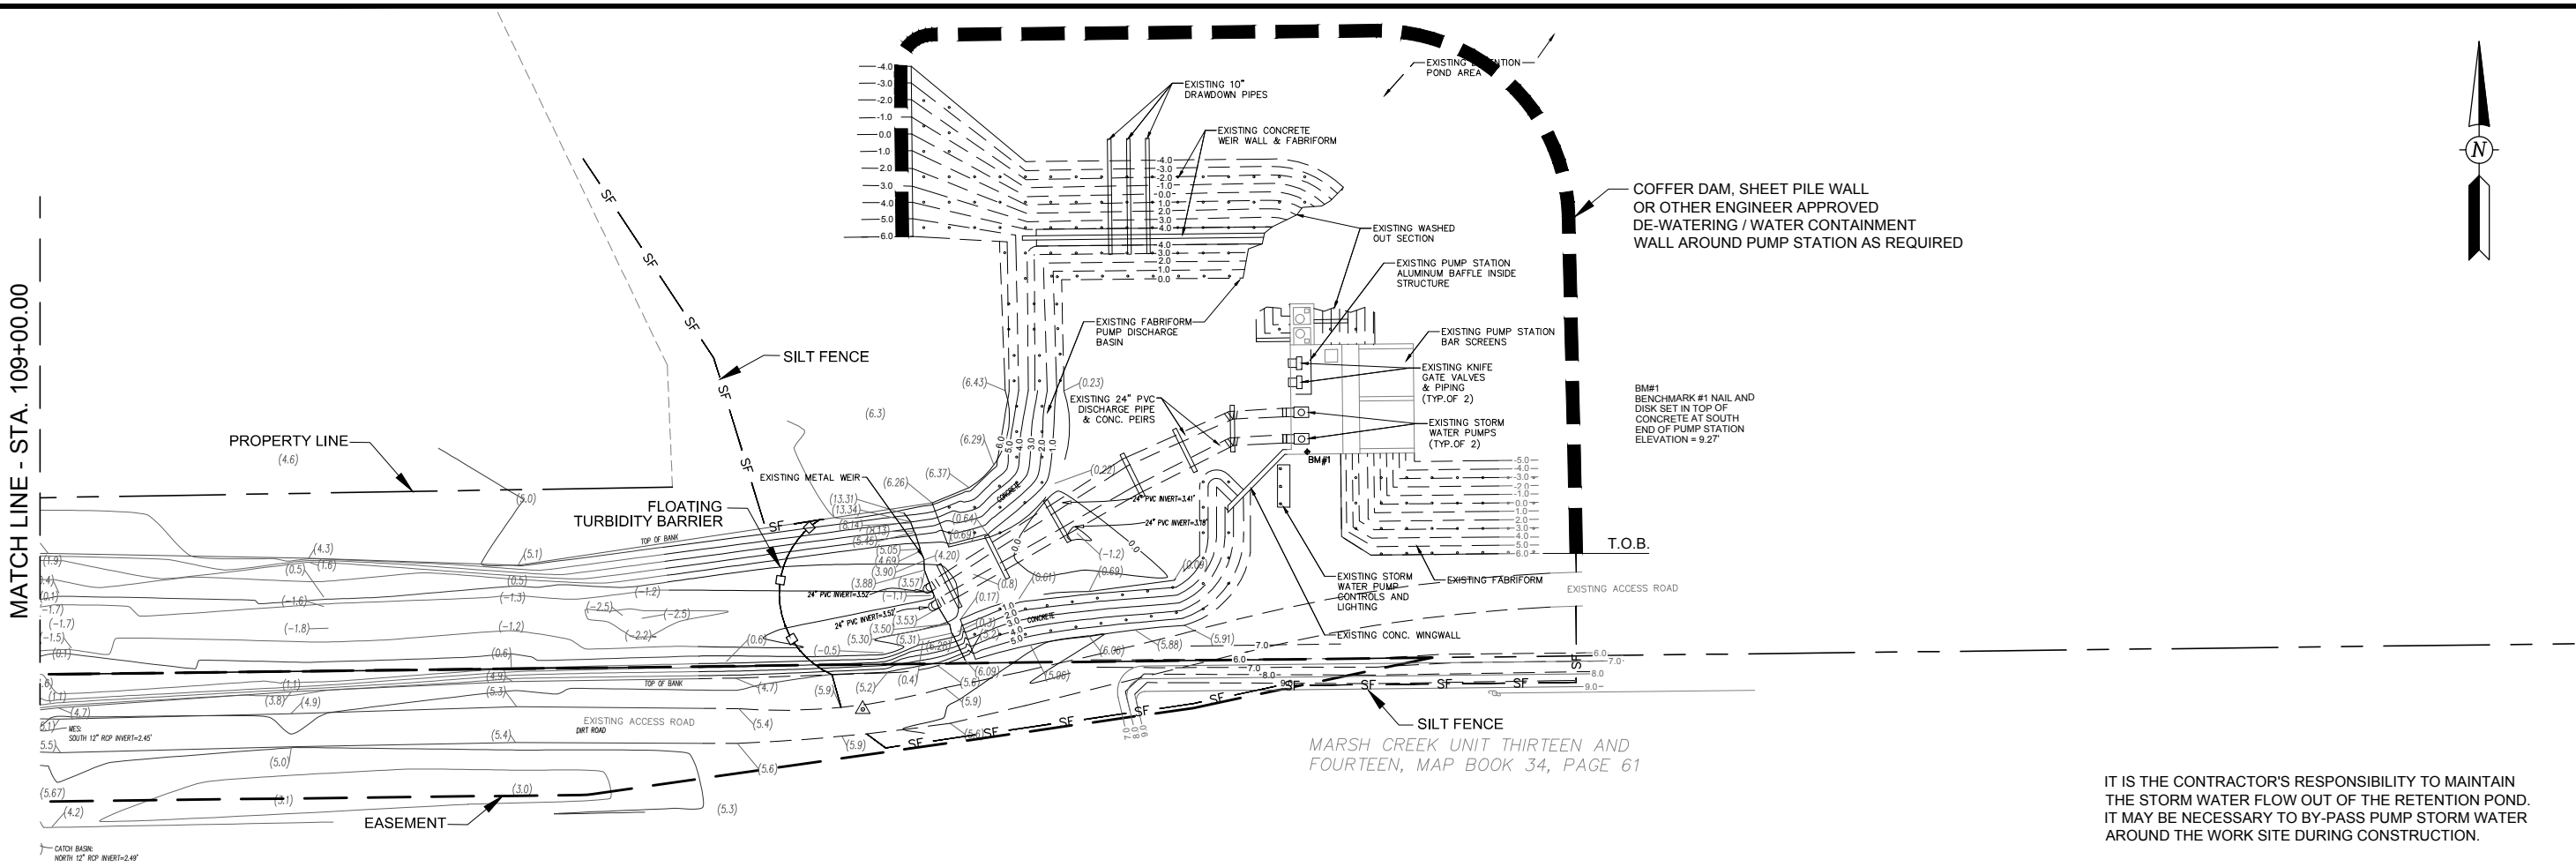

Time: 10:42:43 AM Date: 02/12/2021 DWG Name: S:\projects\2557.01- SAB HMGF Pumps&Outfall Des\CAD\Sh04-05_2557.01_00-EC.dwg

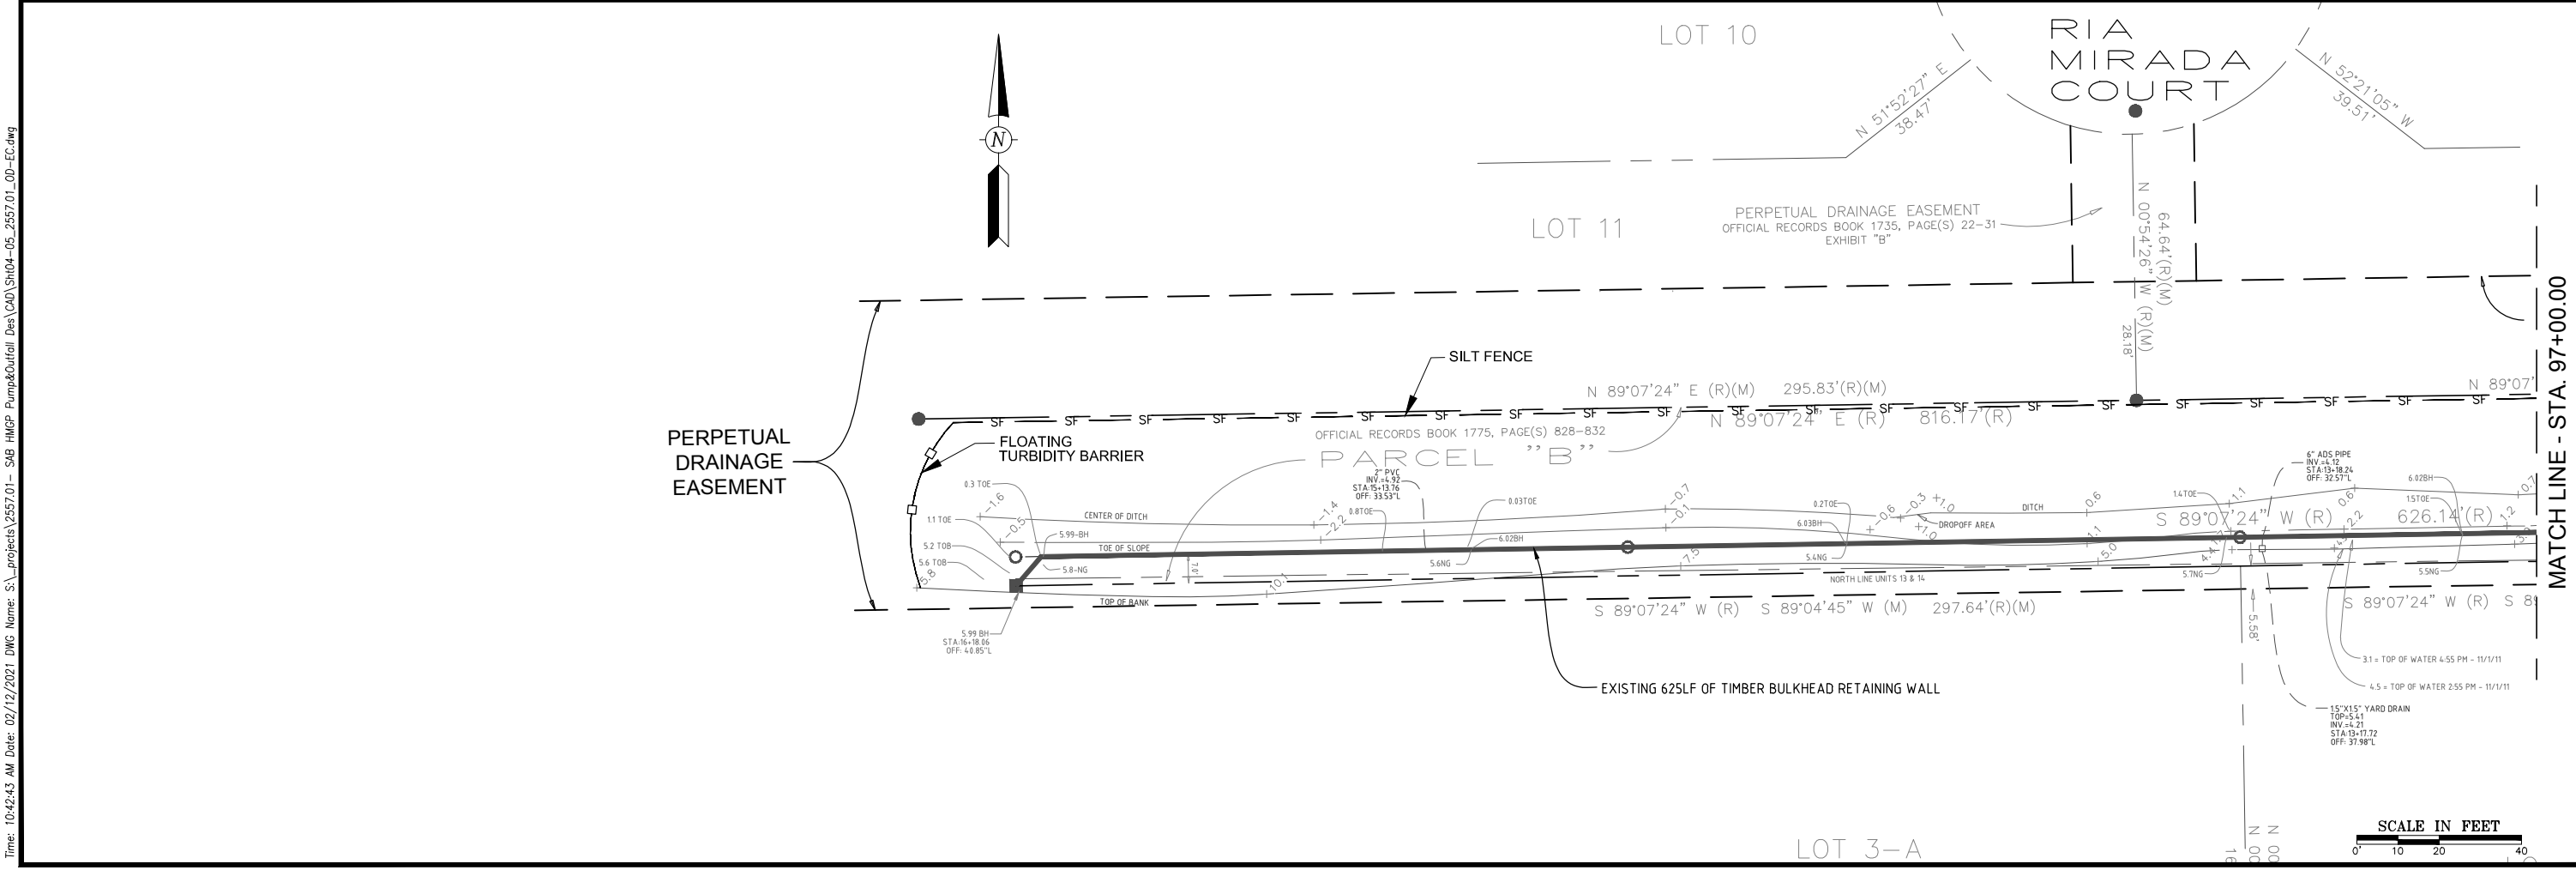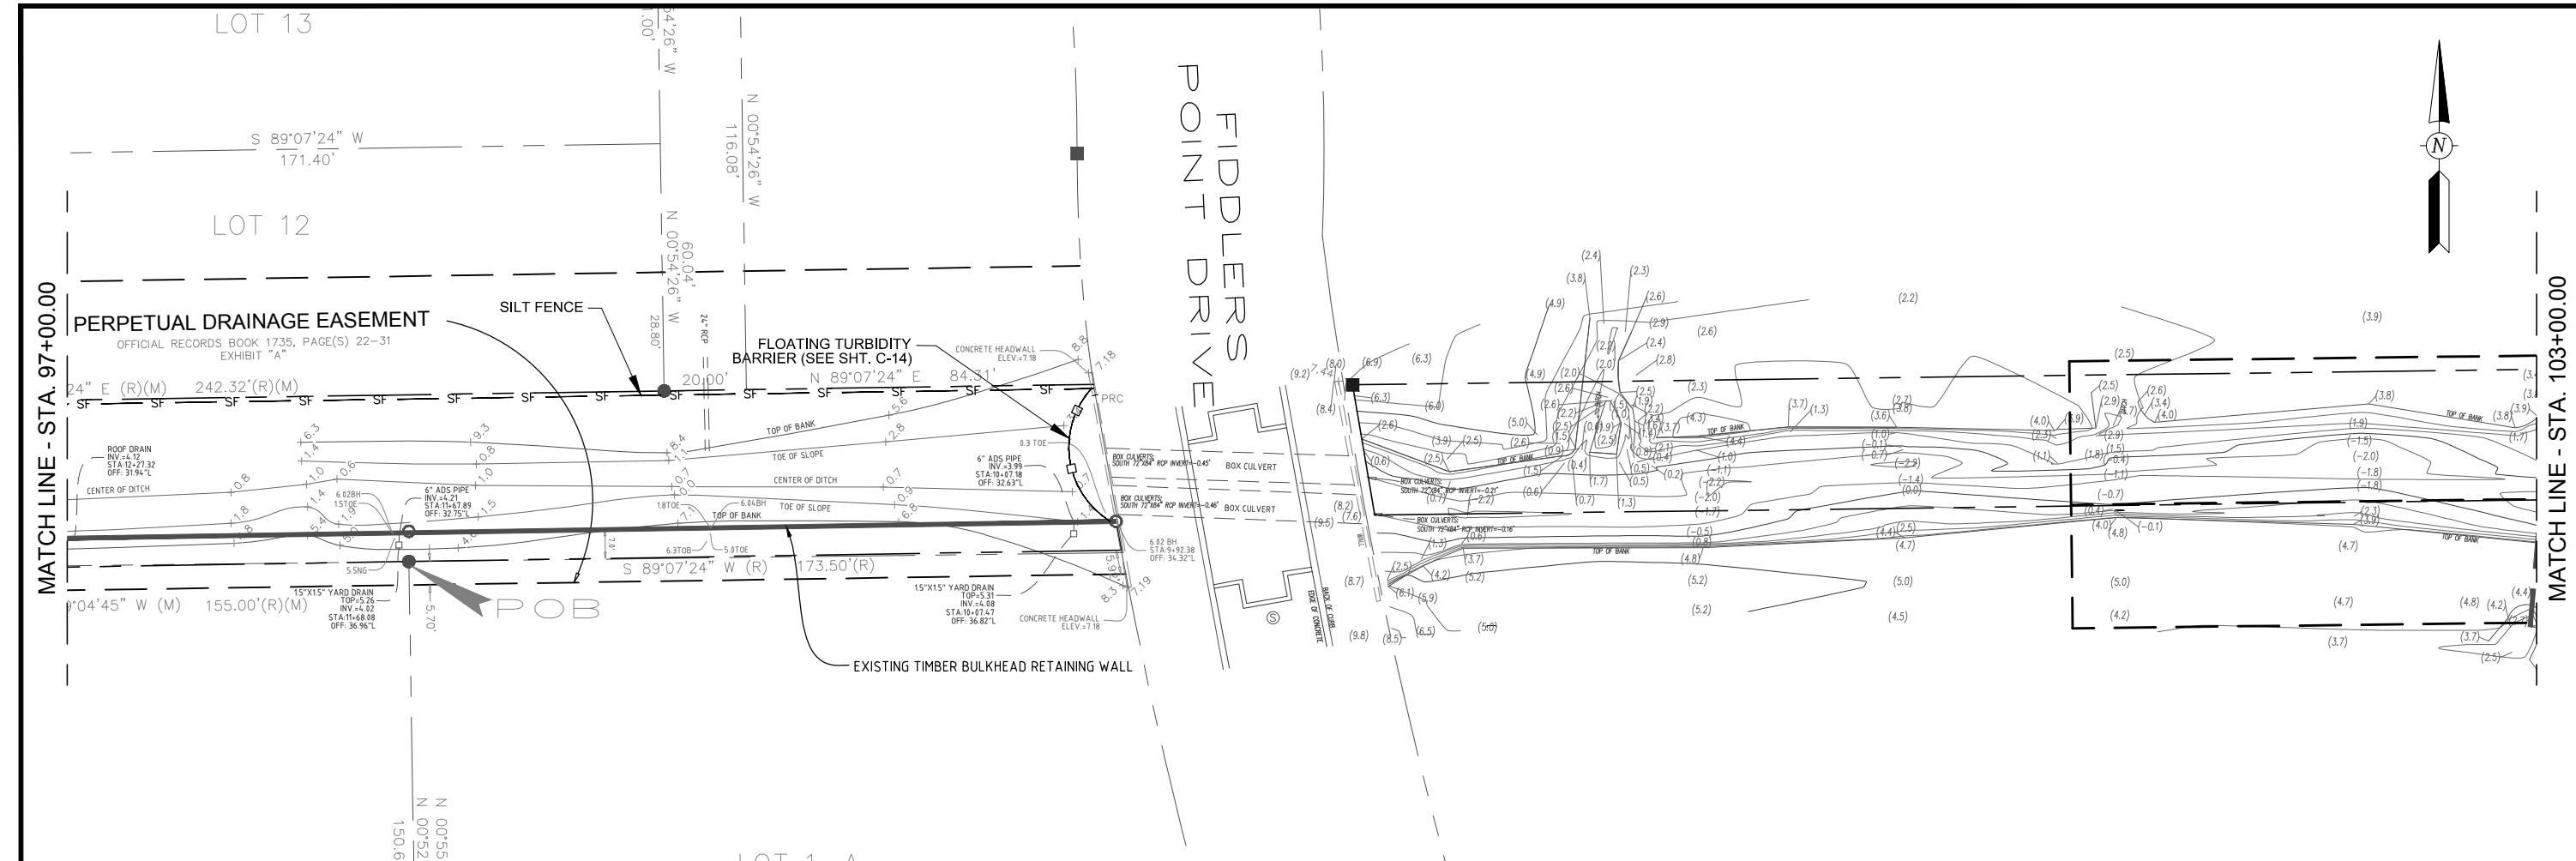

Stone Engineering

7400 BAYMEADOWS WAY, SUITE 220
JACKSONVILLE, FLORIDA 32256
C.A. NO. 5288

FORMAL


CMT

Copyright CMT, Inc.




GARY L. SNEEDDON
P.E. NO. 36439


STORMWATER PUMP STATION & OUTFALL IMPROVEMENTS
FOR
CITY of ST. AUGUSTINE BEACH

Time: 10:48:41 AM Date: 02/12/2021 DWG Name: S:_projects\2557.01- SAB HMGF Pump&Outfall Des\CAD\Sheet\2557.01_PS-GEO.dwg

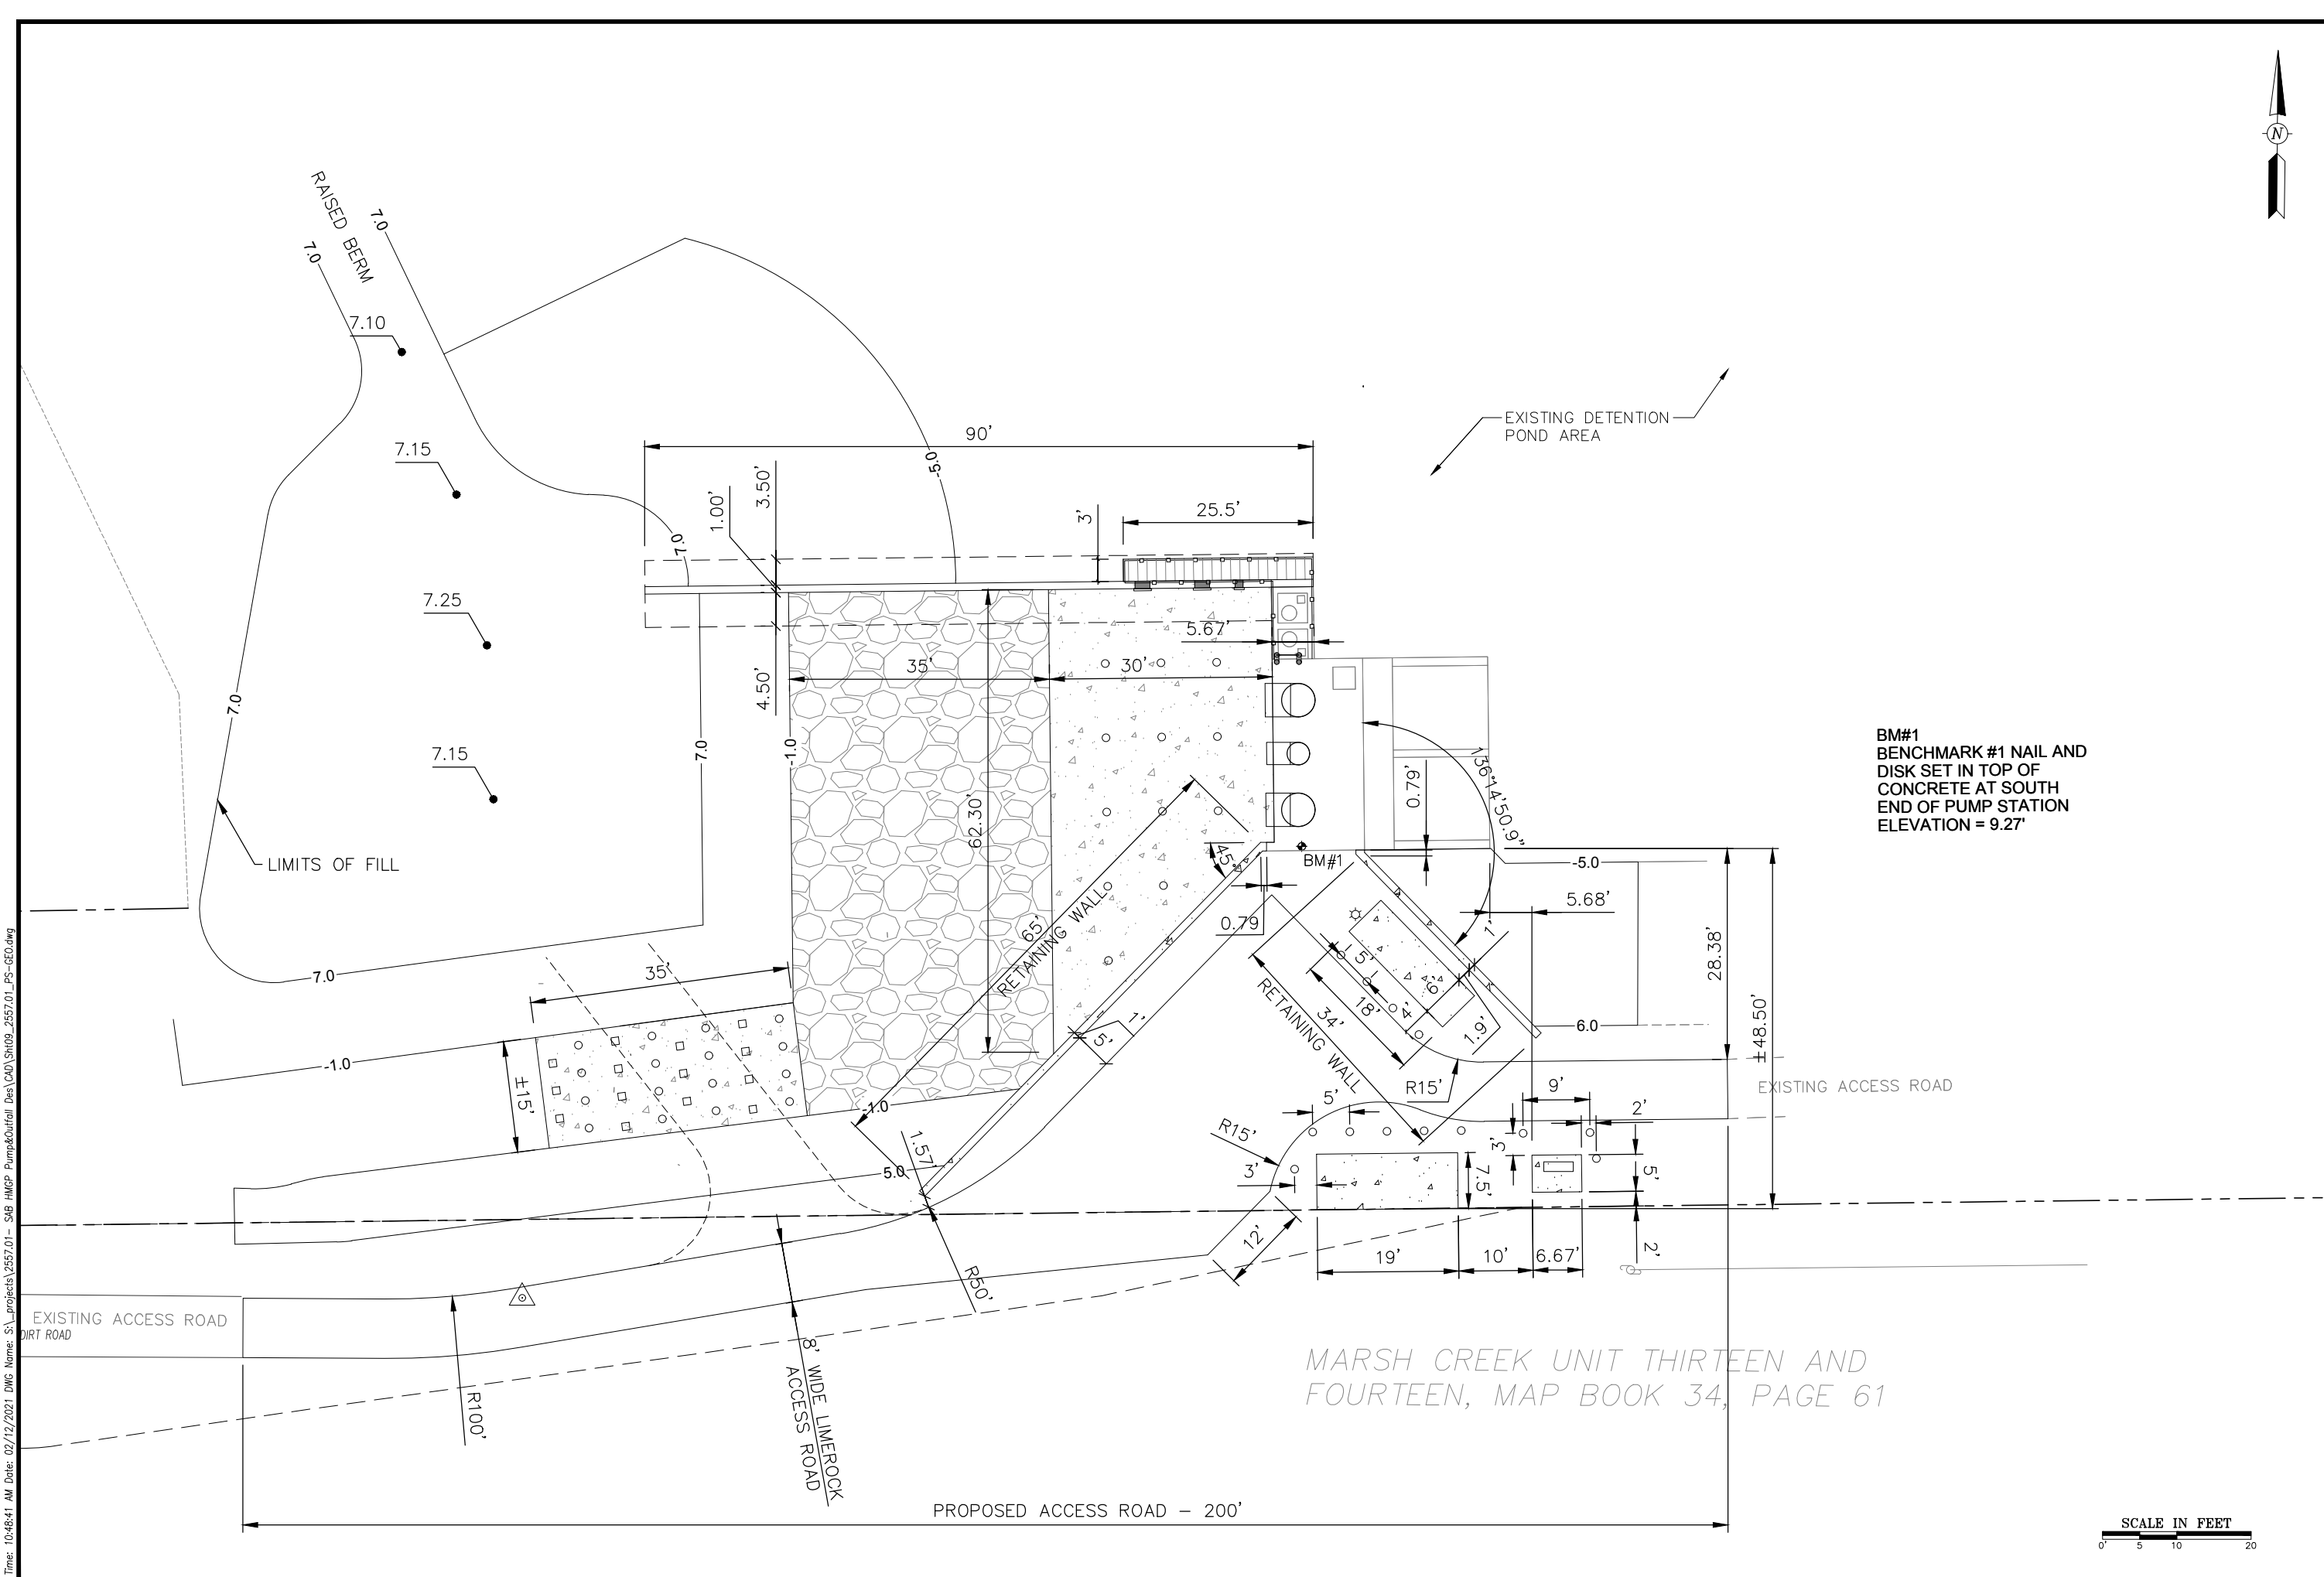


BM#1
BENCHMARK #1 NAIL AND
DISK SET IN TOP OF
CONCRETE AT SOUTH
END OF PUMP STATION
ELEVATION = 9.27'

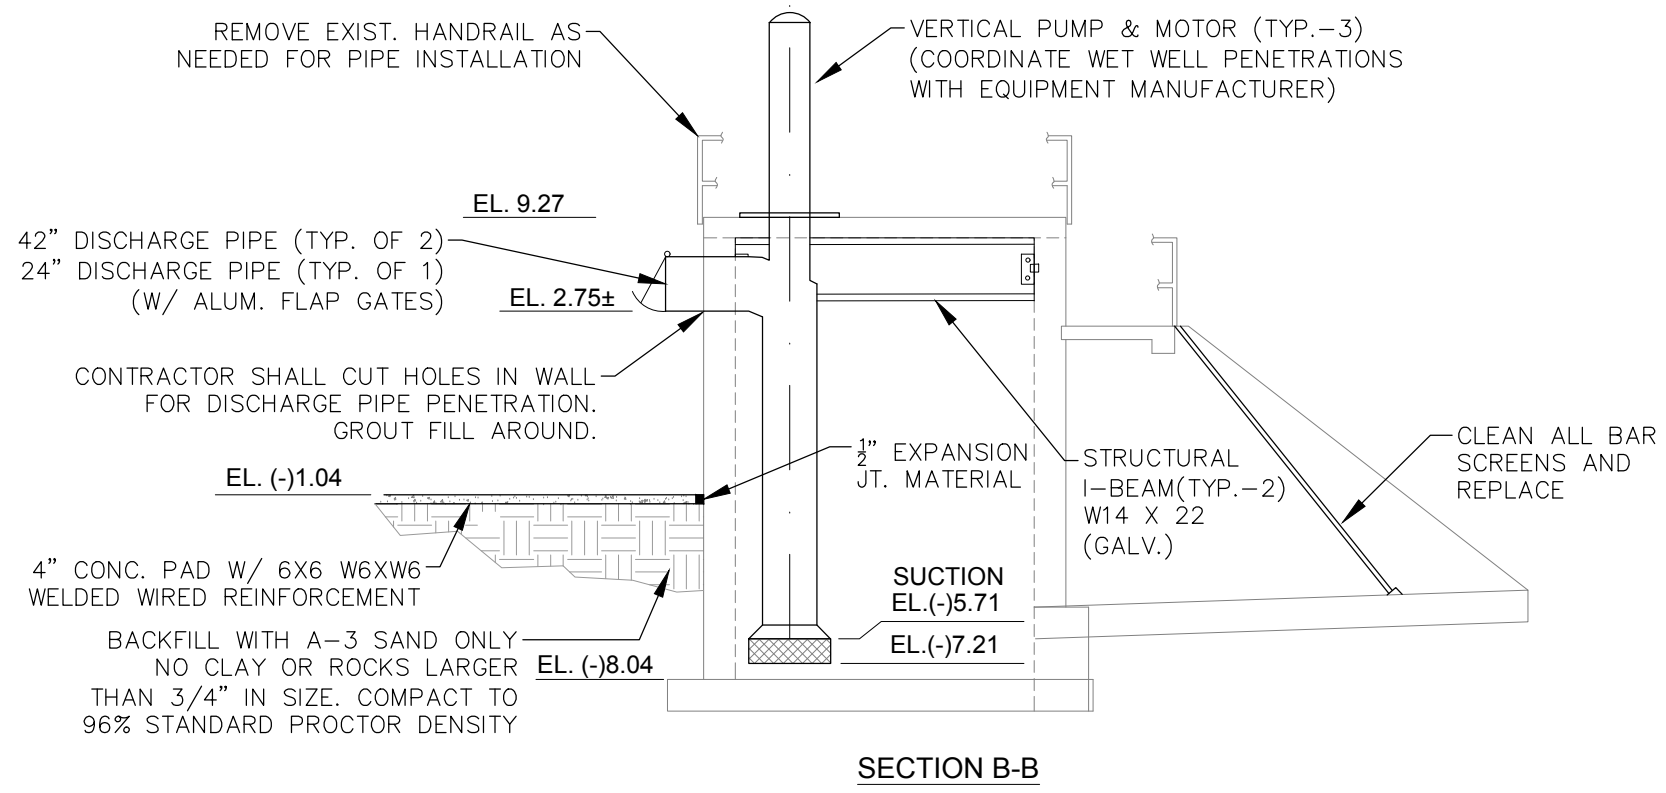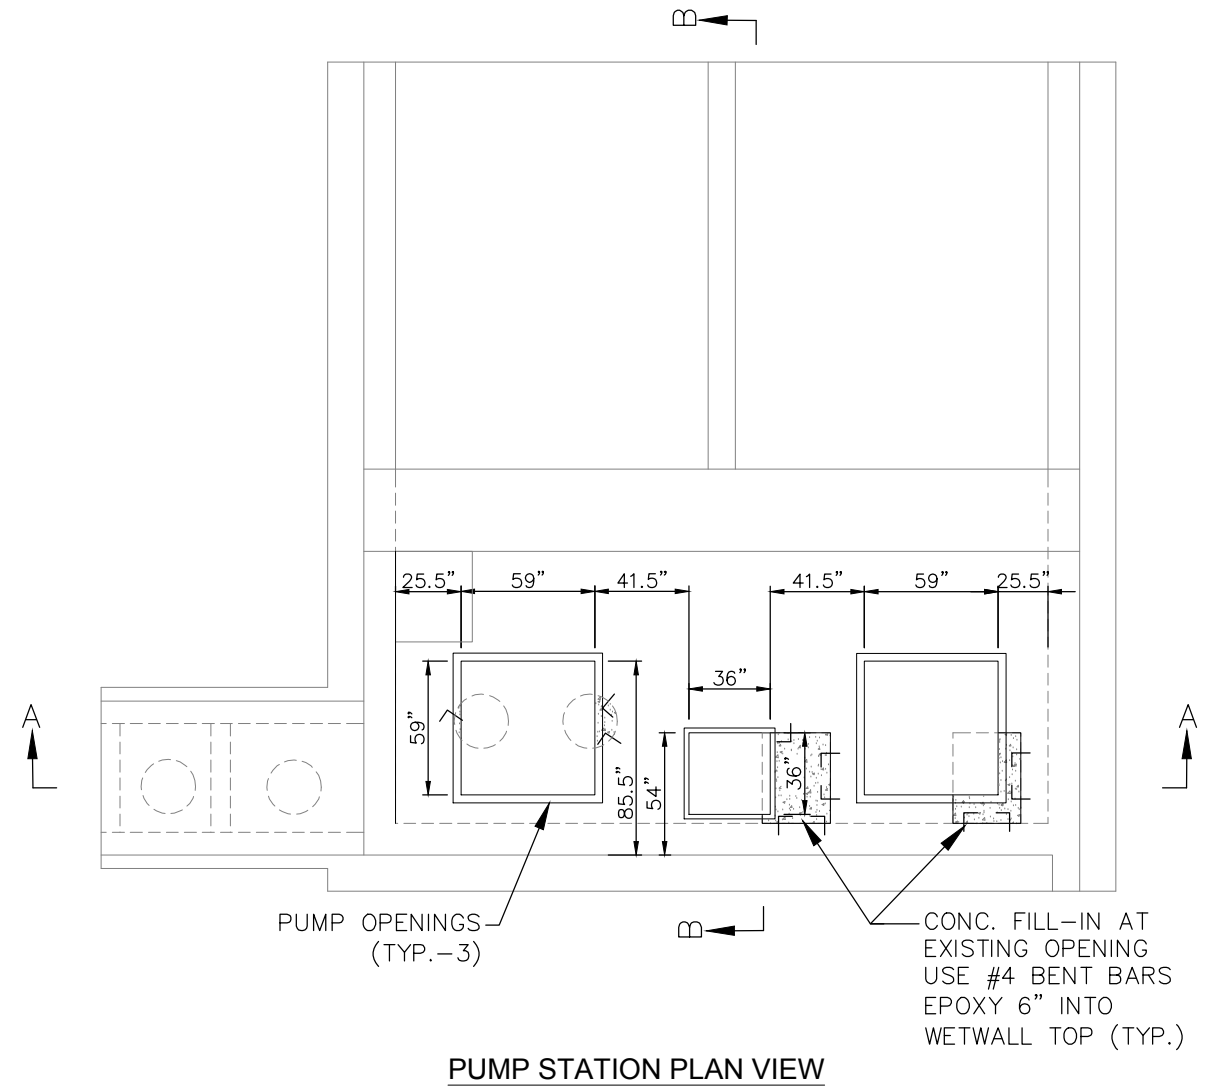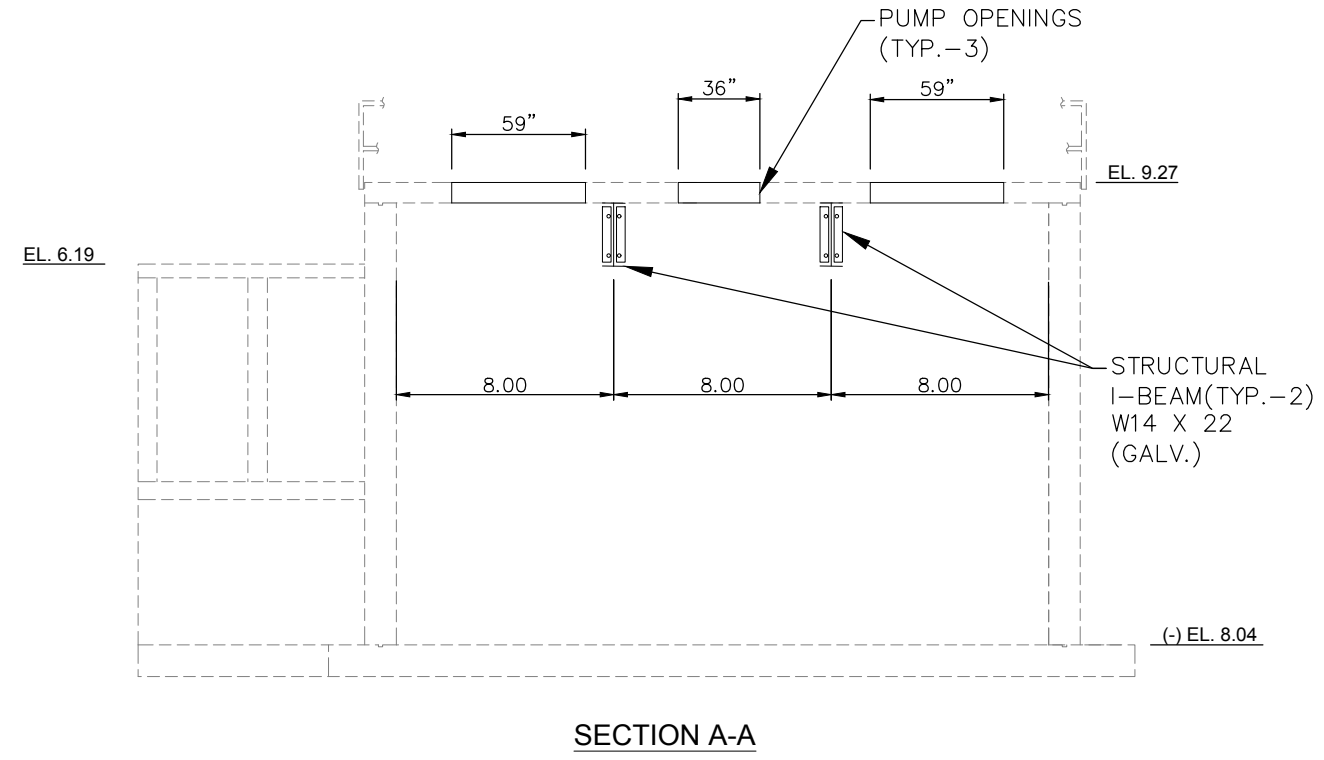


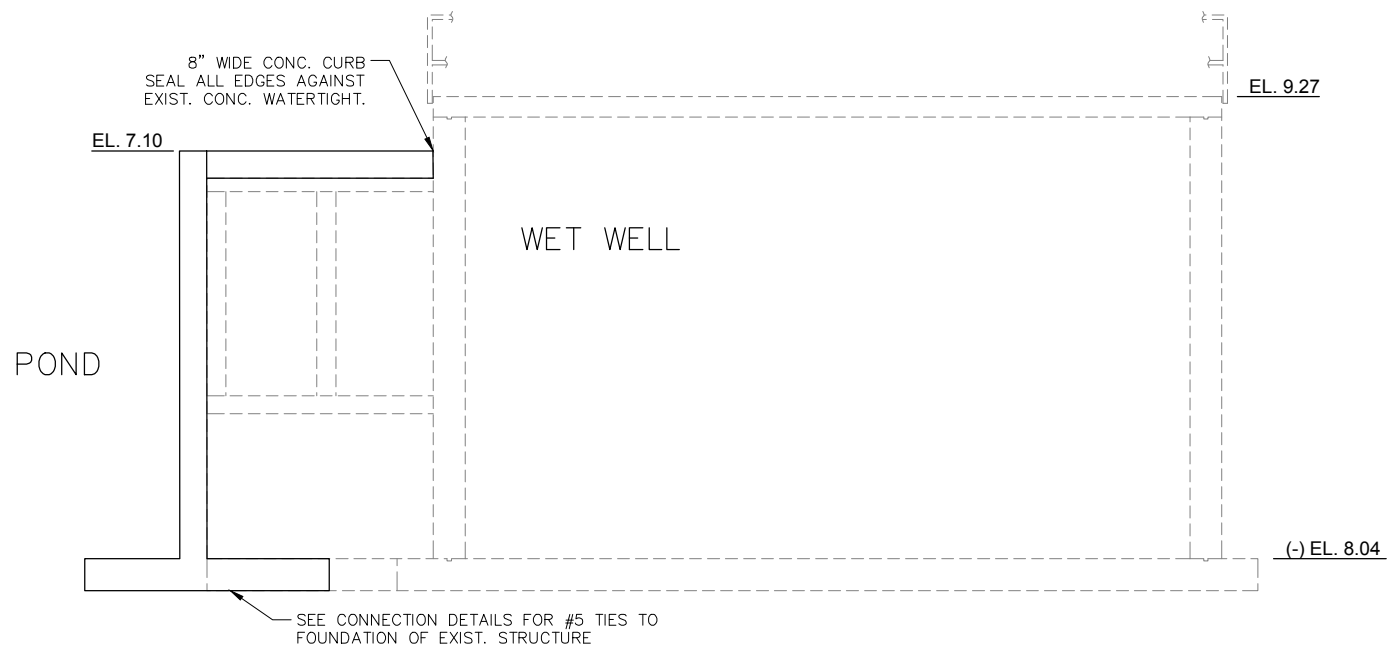

SECTION A-A
N.T.S.

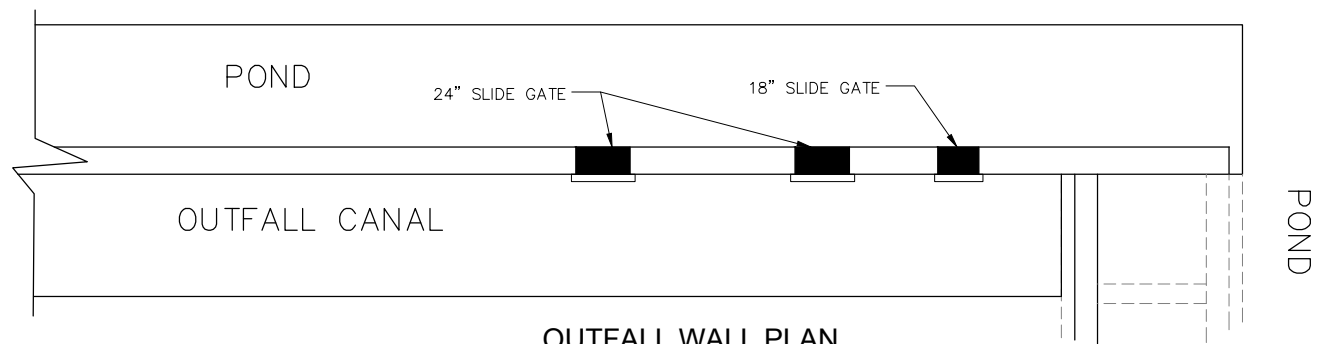

OUTFALL WALL PLAN
N.T.S.

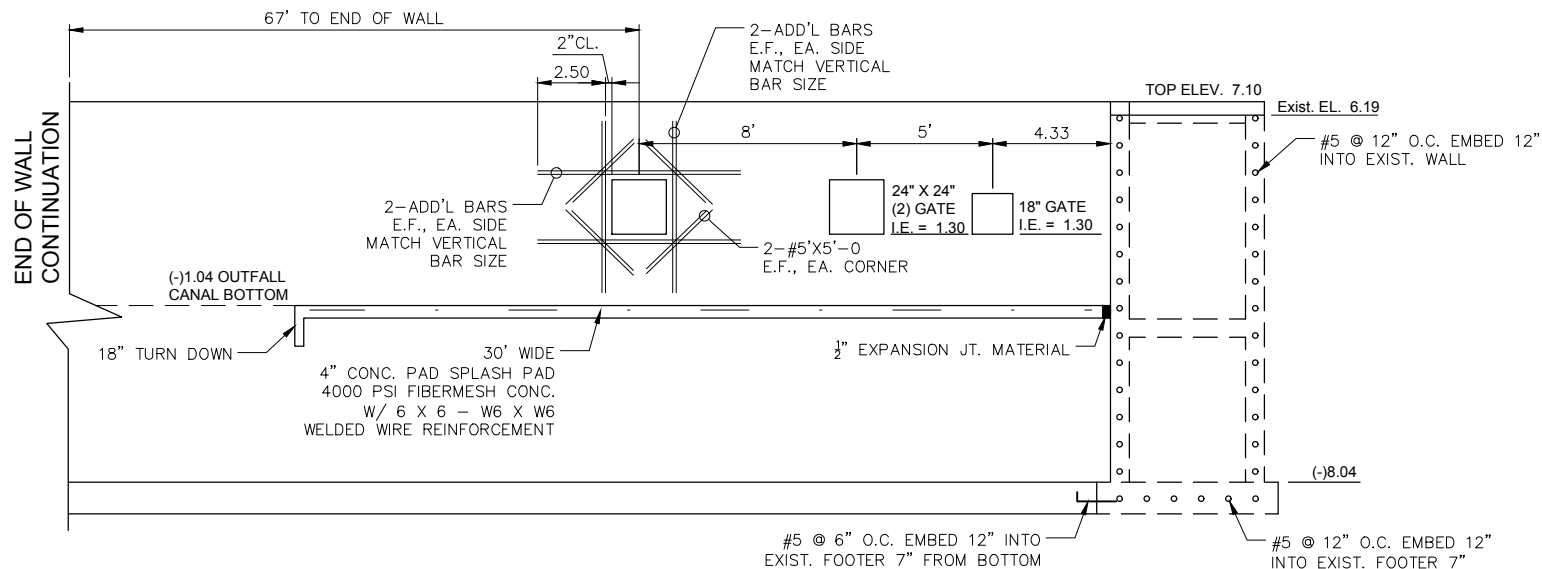

OUTFALL WALL PROFILE
N.T.S.

